


NO.	GRANTOR	GRANTEE	INSTRUMENT	DATE	RECORD	CURT. NO.	REMARKS
1	Wilkinson J. & P. Wilson	N.A. C. R.R. Co.	Home Cond.	Nov. 15, 1854	DB 66-70 P. 1-1	1061	See Note 1
2	Solomon Crowmover	N.A. C. R.R. Co.	Deed	Aug. 10, 1853	DB 107-P. 25, 18-5	978	See Note 2
3	Willie Crowmover	N.A. C. R.R. Co.	Deed	Aug. 10, 1853	DB 108-P. 23, 18-5	979	See Note 2
4	Mark Crabtree	N.A. C. R.R. Co.	Deed	Oct. 26, 1853	DB 125-P. 23, 18-5	977	See Note 2
5	G.M. Taylor G.M. Taylor John Newford	N.A. C. R.R. Co. N.A. C. R.R. Co. N.A. C. R.R. Co.	Deed Release Contract	Oct. 27, 1853 Oct. 27, 1853 May 3, 1904	DB 132-P. 24, 18-5 DB 134-P. 24, 18-5 Office of Secretary	976 1357 547	See Note 2 From building bridge etc 36" C.I. Pipe at Station 5339+65-Privilege of digging ditch from pipe to Crow Creek across grantor's land.

NOTE 1- Charter with claimed under decisions of Tennessee Courts.  
NOTE 2- Grantor reserves right to cultivate any part of land not used until needed by railway.



TOP B-25

FRANKLIN CO. TENN.

026 - 18

Sheet No. 60 of 73 sheets of  
Chattanooga Division from survey  
Station 5273+48.4 to station  
5379+12.4

RIGHT-OF-WAY AND TRACK MAP  
NASHVILLE, CHATTANOOGA AND ST. LOUIS RY.  
CHATTANOOGA DIVISION  
STATION 5273+48.4 TO STATION 5379+12.4  
SCALE, 1 IN. = 200 FT. JUNE 30, 1916  
OFFICE OF CHIEF ENGINEER  
CHATTANOOGA, TENN.  
M.P. 991 to 1011

LEN 202  
V. 2  
50